


**LEGEND**

EX	EXISTING SANITARY SEWER (WASTEWATER)
SS	MANHOLE
SDR	STANDARD DIMENSION RATIO
FL	FLOWLINE
DI	DUCTILE IRON
TYP.	TYPICAL
FH	FIRE HYDRANT
(W)	EX. WATER LINE (AVAILABLE RECORDS)
(SS)	EX. SANITARY SEWER LINE (AVAILABLE RECORDS)
(STO)	EX. STORM LINE (AVAILABLE RECORDS)
(G)	EXISTING GAS LINE (AVAILABLE RECORDS)
OL	EXISTING OVERHEAD LINES
SS	SANITARY SEWER LINE
W	WATER LINE
FH	FIRE HYDRANT
WV	WATER GATE VALVE
WS	SINGLE WATER SERVICE
DS	DOUBLE WATER SERVICE
SS	SINGLE WASTEWATER SERVICE
SS	SANITARY SEWER MANHOLE

4.90 ACRES  
OUT OF LOT 13, SEC. 5, RANGE VIII, GUGENHEIM AND COHN SURVEY  
DOC. NO. 2023043243  
O.P.R.N.C.T.

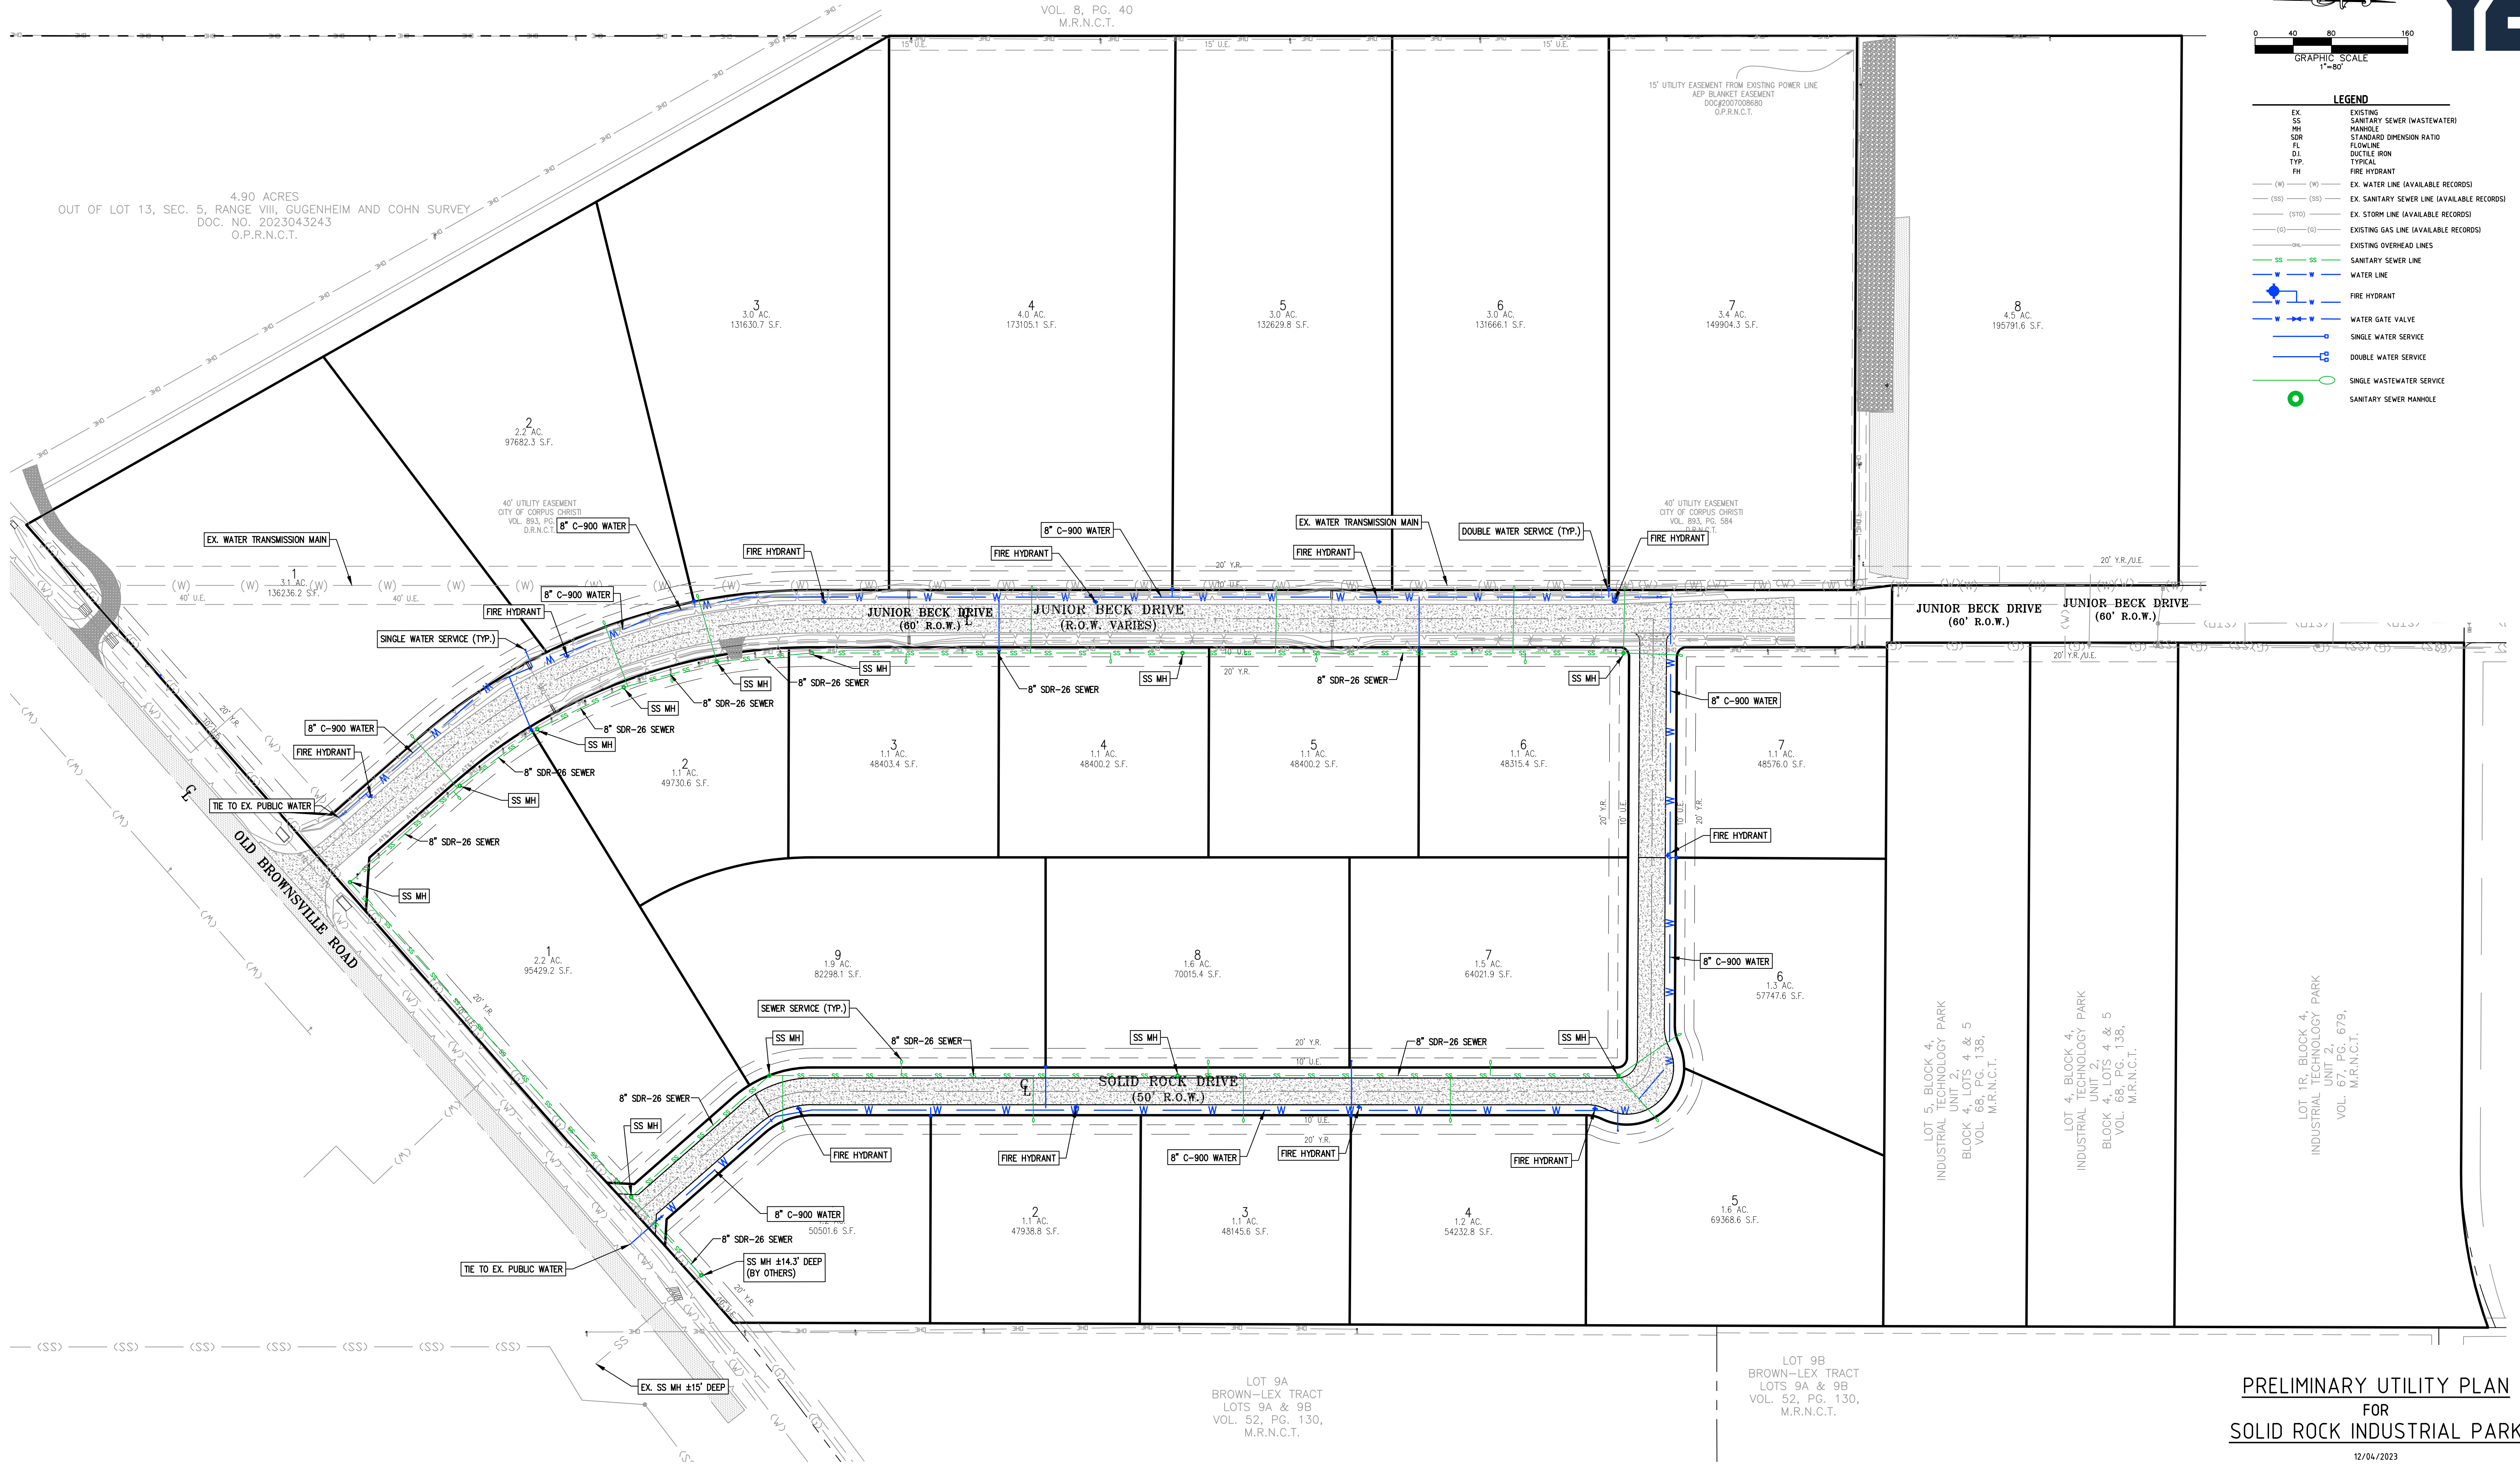

**PRELIMINARY UTILITY PLAN  
FOR  
SOLID ROCK INDUSTRIAL PARK**

12/04/2023