

Ordinance amending the Wastewater Collection System Master Plan Greenwood Wastewater Master Plan Service Area, Area 5, an element of the Comprehensive Plan of the City of Corpus Christi, Texas, by adding two lift stations, adjusting lift station basin boundaries, and realigning the proposed wastewater collection lines; amending related elements of the Comprehensive Plan of the City; providing for severance; and providing for publication.

WHEREAS, the Planning Commission has forwarded to the City Council its recommendation concerning the amendments to the Wastewater Collection System Master Plan Greenwood W.R.P. Service Area, Area 5, an element of the Comprehensive Plan of the City of Corpus Christi, Texas;

WHEREAS, Planning Commission held a public hearing on Wednesday, April 20, 2016, regarding amendments to the Wastewater Collection System Master Plan Greenwood W.R.P. Service Area, Area 5, during which all interested persons were allowed to appear and be heard;

WHEREAS, City Council held a public hearing on Tuesday, May 10, 2016, regarding amendments to the Wastewater Collection System Master Plan Greenwood W.R.P. Service Area, Area 5, during which all interested persons were allowed to appear and be heard; and

WHEREAS, the City Council has determined that these amendments would best serve public health, necessity, and convenience, and the general welfare of the City of Corpus Christi and its citizens;

BE IT ORDAINED BY THE CITY COUNCIL OF THE CITY OF CORPUS CHRISTI, TEXAS:

SECTION 1. The Wastewater Collection System Master Plan Greenwood W.R.P. Service Area, Area 5, an element of the Comprehensive Plan of the City of Corpus Christi, Texas (the "Comprehensive Plan"), is amended by adding two lift stations, adjusting lift station basin boundaries and realigning the proposed wastewater collection line, as shown on Exhibit "A," which is attached to this ordinance and incorporated into this ordinance by reference as if fully set out in its entirety.

SECTION 2. To the extent the amendments made by this ordinance represent a deviation from the Wastewater Collection System Master Plan Greenwood W.R.P. Service Area, Area 5, the Wastewater Collection System Master Plan Greenwood W.R.P. Service Area, Area 5 is amended to conform to the amendments made by this ordinance.

SECTION 3. The Wastewater Collection System Master Plan Greenwood W.R.P. Service Area, Area 5, as amended from time to time and except as changed by this ordinance, remains in full force and effect.

SECTION 4. Any ordinance or part of any ordinance in conflict with this ordinance is expressly repealed by this ordinance.

SECTION 5. The City Council intends that every section, paragraph, subdivision, clause, phrase, word, or provision of this ordinance be given full force and effect for its purpose. Therefore, if any section, paragraph, clause, phrase, word, or provision of this ordinance is held invalid or unconstitutional by final judgment of a court of competent jurisdiction, that judgment shall not affect any other section, paragraph, subdivision, clause, phrase, word, or provision of this ordinance.

SECTION 6. Publication shall be made in the City's official as required by the City's Charter.

That the foregoing ordinance was read for the first time and passed to its second reading on this the _____ day of _____, _____, by the following vote:

Nelda Martinez	_____	Brian Rosas	_____
Rudy Garza	_____	Lucy Rubio	_____
Michael Hunter	_____	Mark Scott	_____
Chad Magill	_____	Carolyn Vaughn	_____
Colleen McIntyre	_____		

That the foregoing ordinance was read for the second time and passed finally on this the _____ day of _____, _____, by the following vote:


Nelda Martinez	_____	Brian Rosas	_____
Rudy Garza	_____	Lucy Rubio	_____
Michael Hunter	_____	Mark Scott	_____
Chad Magill	_____	Carolyn Vaughn	_____
Colleen McIntyre	_____		

PASSED AND APPROVED, this the _____th day of _____, _____.

ATTEST:

Rebecca Huerta
City Secretary

Nelda Martinez
Mayor

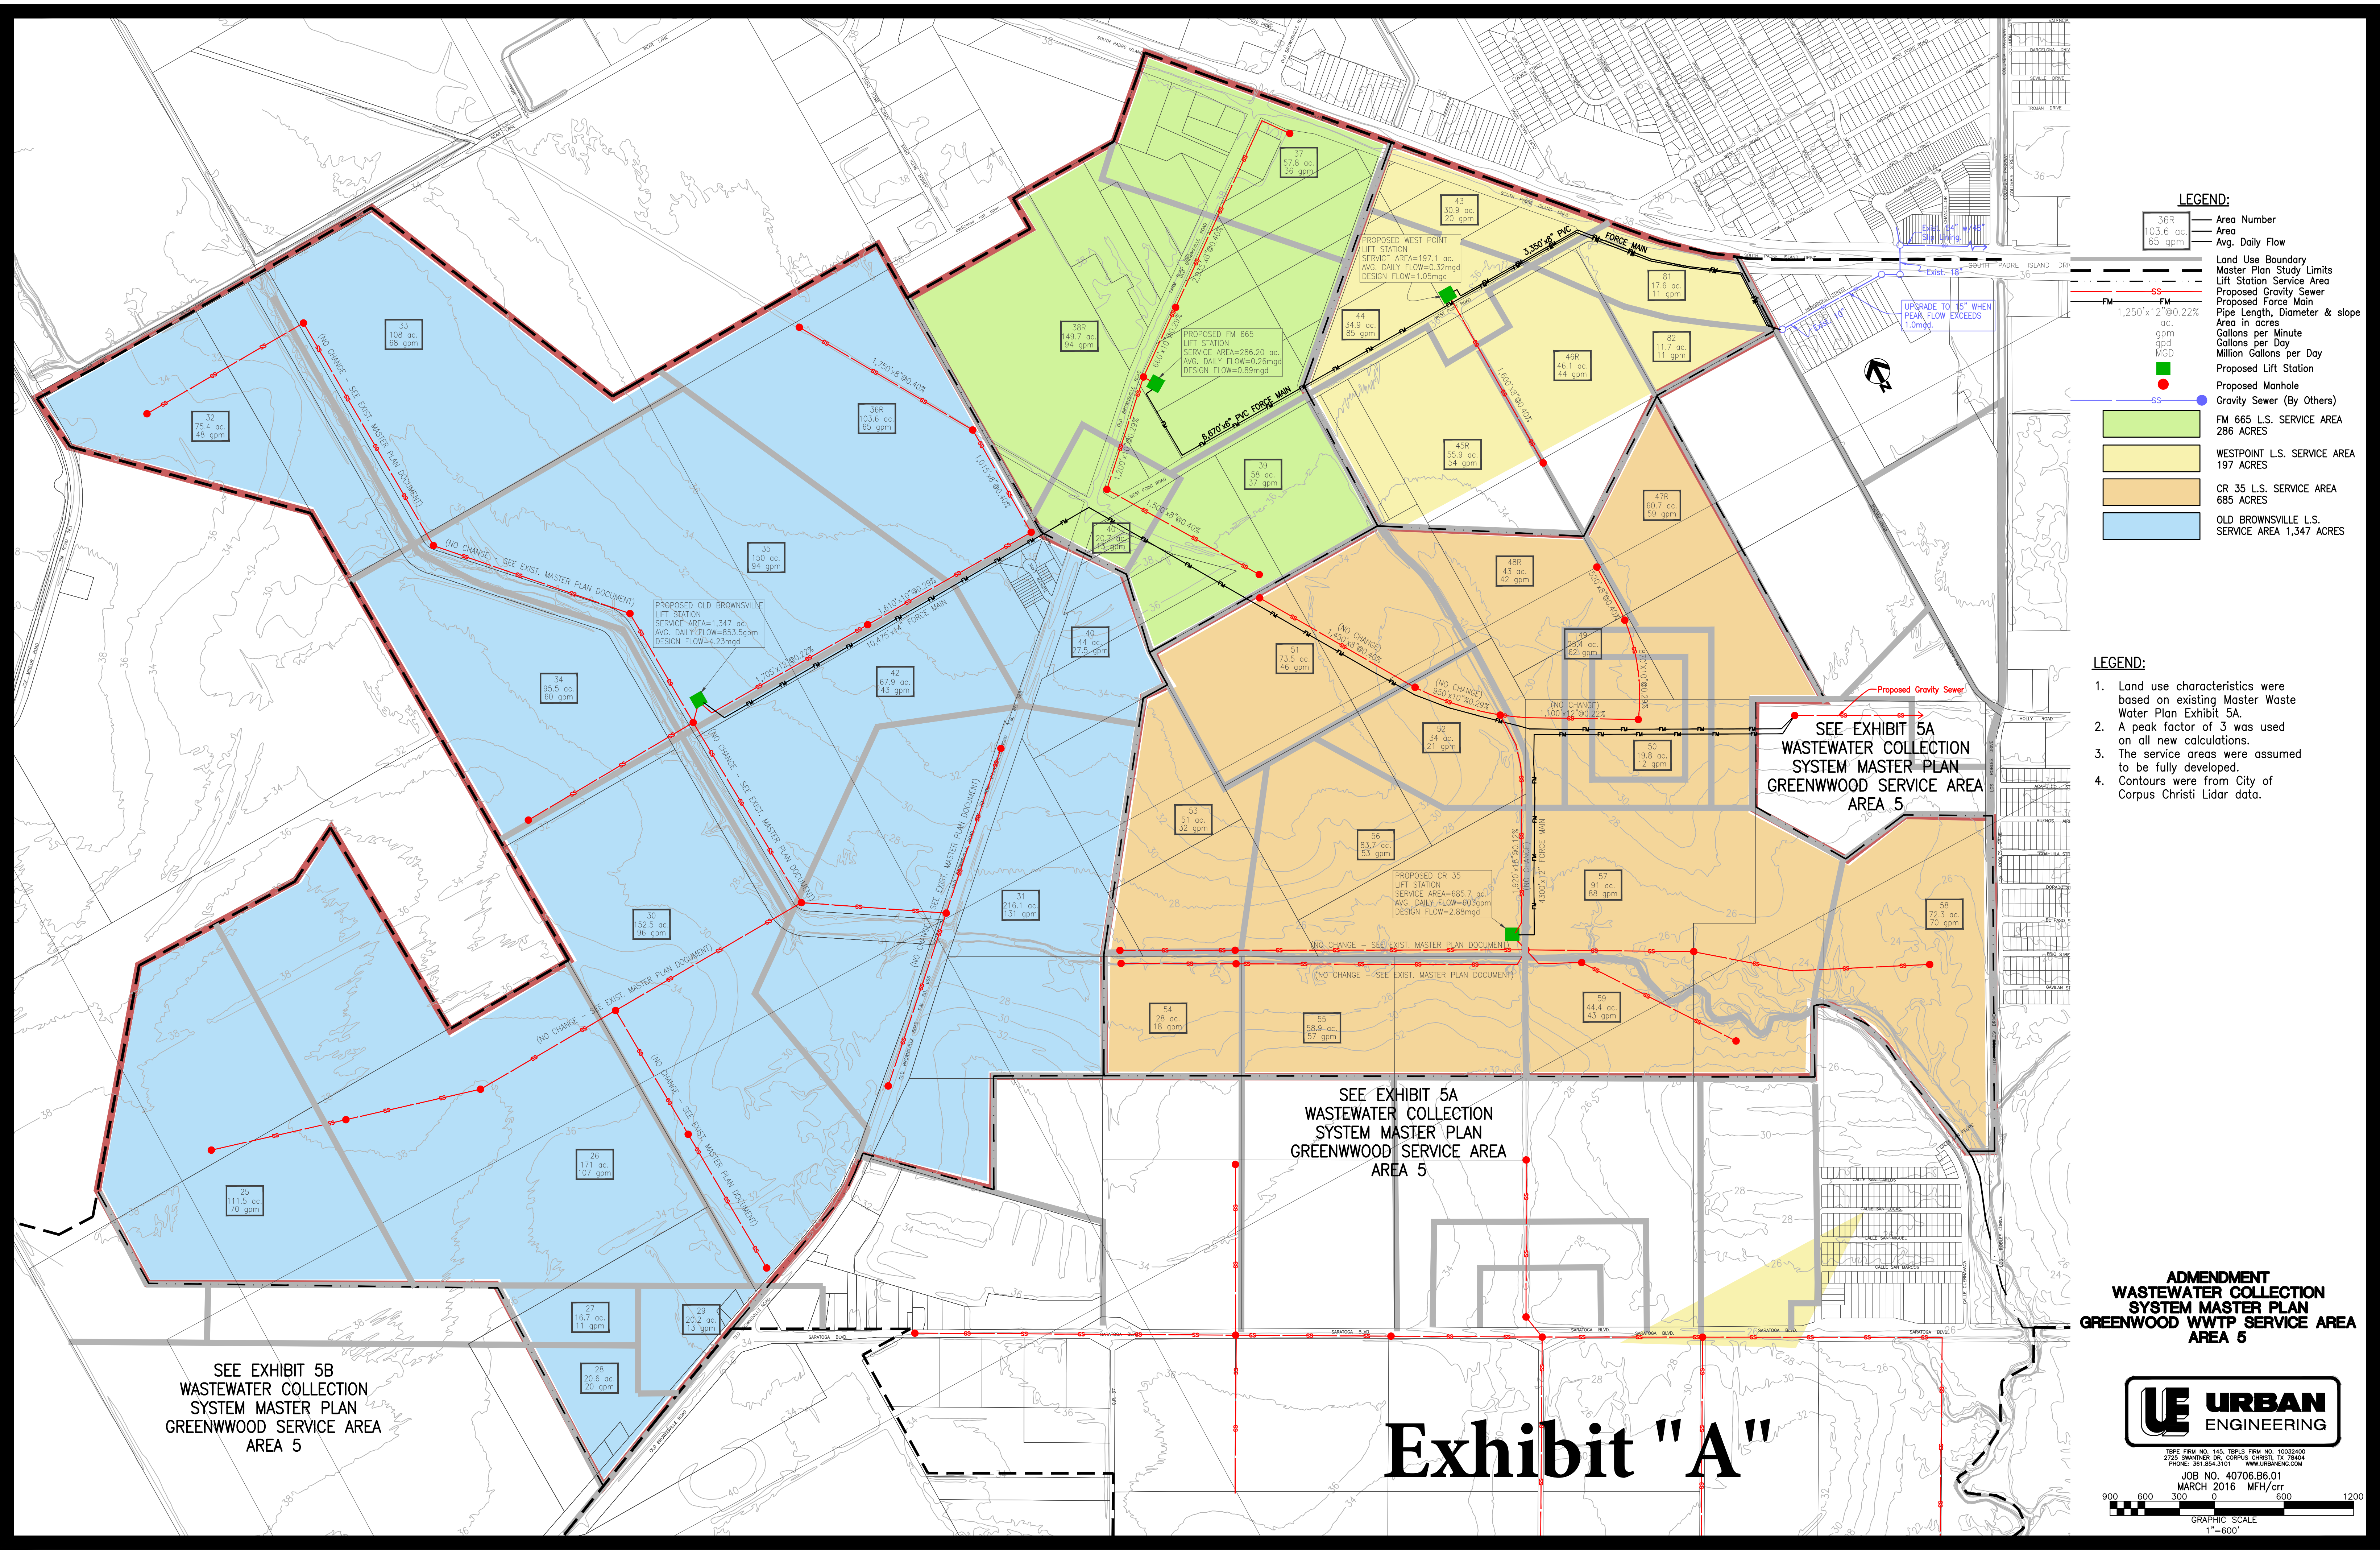

LEGEND:

36R	Area Number
103.6 ac	Area
65 gpm	Avg. Daily Flow
---	Land Use Boundary
---	Master Plan Study Limits
---	Lift Station Service Area
---	Proposed Gravity Sewer
---	Proposed Force Main
---	Pipe Length, Diameter & slope
---	Area in acres
---	gpm
---	Gallons per Minute
---	Gallons per Day
---	Million Gallons per Day
---	Proposed Lift Station
---	Proposed Manhole
---	Gravity Sewer (By Others)
---	FM 665 L.S. SERVICE AREA 286 ACRES
---	WESTPOINT L.S. SERVICE AREA 197 ACRES
---	CR 35 L.S. SERVICE AREA 685 ACRES
---	OLD BROWNSVILLE L.S. SERVICE AREA 1,347 ACRES

- LEGEND:**
1. Land use characteristics were based on existing Master Waste Water Plan Exhibit 5A.
 2. A peak factor of 3 was used on all new calculations.
 3. The service areas were assumed to be fully developed.
 4. Contours were from City of Corpus Christi Lidar data.


SEE EXHIBIT 5B
WASTEWATER COLLECTION
SYSTEM MASTER PLAN
GREENWOOD SERVICE AREA
AREA 5

SEE EXHIBIT 5A
WASTEWATER COLLECTION
SYSTEM MASTER PLAN
GREENWOOD SERVICE AREA
AREA 5

SEE EXHIBIT 5A
WASTEWATER COLLECTION
SYSTEM MASTER PLAN
GREENWOOD SERVICE AREA
AREA 5

Exhibit "A"

**ADMENDMENT
WASTEWATER COLLECTION
SYSTEM MASTER PLAN
GREENWOOD WWTP SERVICE AREA
AREA 5**

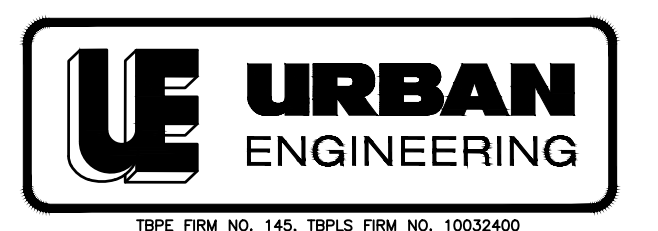

TBPE FIRM NO. 145, TBPLS FIRM NO. 10032400
2725 SWANWICK DR. CORPUS CHRISTI, TX 78404
PHONE: 361.854.3101 WWW.URBANGEN.COM
JOB NO. 40706.B6.01
MARCH 2016 MFH/crr
GRAPHIC SCALE
1"=600'