


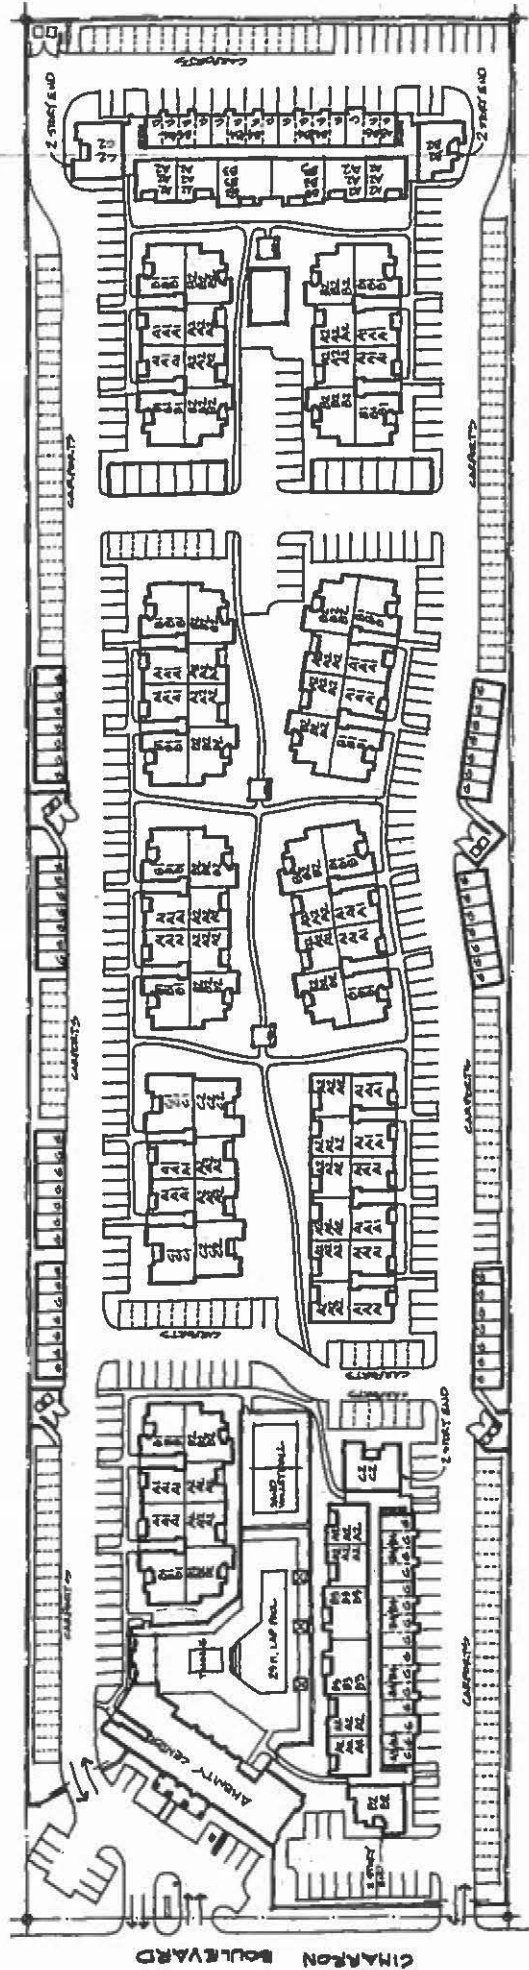

CIMARRON APARTMENTS Mucasey & Associates, Architects

February 12, 2018

Unit Type	Quantity	Area
A1 One Bedroom, 1 Bath	66	675 s.f.
A2 One Bedroom, 1 Bath	90	643 s.f.
A3 One Bedroom, 1 Bath	4	750 s.f.
Total One Bedroom Units	160 units	
B1 Two Bedroom, 2 Bath	42	984 s.f.
B2 Two Bedroom, 2 Bath	46	1004 s.f.
B3 Two Bedroom, 2 Bath	32	1007 s.f.
B4 Two Bedroom, 2 Bath	12	1017 s.f.
Total Two Bedroom Units	132 units	
C1 Three Bedroom, 2 Bath	6	1164 s.f.
C2 Three Bedroom, 2 Bath	10	1175 s.f.
Total Three Bedroom Units	16 units	
Project Total	288 units	239,186 s.f.