GENERAL NOTES:

- 1) THE TOTAL PLATTED ARE CONTAINS 0.19 ACRES OF LAND. INCLUDING 65.06 SQ. FT. STREET DEDICATION.
- 2) A 5/8" DIAMETER STEEL REBAR WAS FOUND AT EVERY CORNER, EXCEPT OTHERWISE SPECIFIED.
- 3) PER FLOOD INSURANCE RATE MAP, MAP INDEX, COMMUNITY-PANEL NUMBER 4854640284C, MAP REVISED 07/18/1985, THE SUBJECT PROPERTY IS LOCATED IN ZONE C. DEFINED AS AREA OF MINIMUM FLOODING.
- 4) ALL BEARINGS AND DISTANCES REFER TO THE TEXAS STATE PLANE COORDINATE SYSTEM OF 1983, TEXAS SOUTH ZONE.
- THE RECEIVING WATER FOR THE STORM WATER RUNOFF FROM THIS PROPERTY IS THE OSO CREEK. THE TCEQ HAS NOT CLASSIFIED THE AQUATIC LIFE USE FOR THE OSO CREEK, BUT IT IS RECOGNIZED AS AN ENVIRONMENTALLY SENSITIVE AREA. THE OSO CREEK FLOWS DIRECTLY INTO THE OSO BAY. THE TCEQ HAS CLASSIFIED THE 5) AQUATIC LIFE USE FOR THE OSO BAY AS "EXCEPTIONAL" AND "OYSTER WATERS" AND CATEGORIZED THE RECEIVING WATER AS "CONTACT RECREATION" USE.
- 6) THE YARD REQUIREMENT, AS DEPICTED, IS A REQUIREMENT OF THE UNIFIED DEVELOPMENT CODE AND IS SUBJECT TO CHANGE AS THE ZONING MAY CHANGE.
- 7) IF ANY LOT IS DEVELOPED WITH RESIDENTIAL USES, COMPLIANCE WITH THE OPEN SPACE REGULATION WILL BE REQUIRED DURING THE BUILDING PERMIT PHASE.

STATE OF TEXAS COUNTY OF NUECES

This final plat of the herein described property was approved on behalf of the City of Corpus Christi, Texas by the Planning Commission.

This the_____ day of _____ 2019.

Eric Villarreal, P.E. Chairman

Nina Nixon-Mendez, F.A.I.C.P. Secretary 18PL1137

STATE OF TEXAS COUNTY OF NUECES

This final plat of the herein described property was approved by the Department of Development Services of the City of Corpus Christi, Texas.

This the_____ day of _____ 2019.


William J. Green, P.E. Development Services Engineer


STATE OF TEXAS COUNTY OF NUECES

I, Jarrel L. Moore, a Registered Professional Land Surveyor, do hereby certify that to the best of my knowledge, this plat represents an actual survey made on the ground under my supervision and substantially complies with the minimum standards for land surveying in Texas as set forth by the Texas Board of Professional Land Surveyors.

This the 27 day of November 2019.

JARREL L. MOORE REGISTERED PROFESSIONAL LAND SURVEYOR LICENSE No. 4854

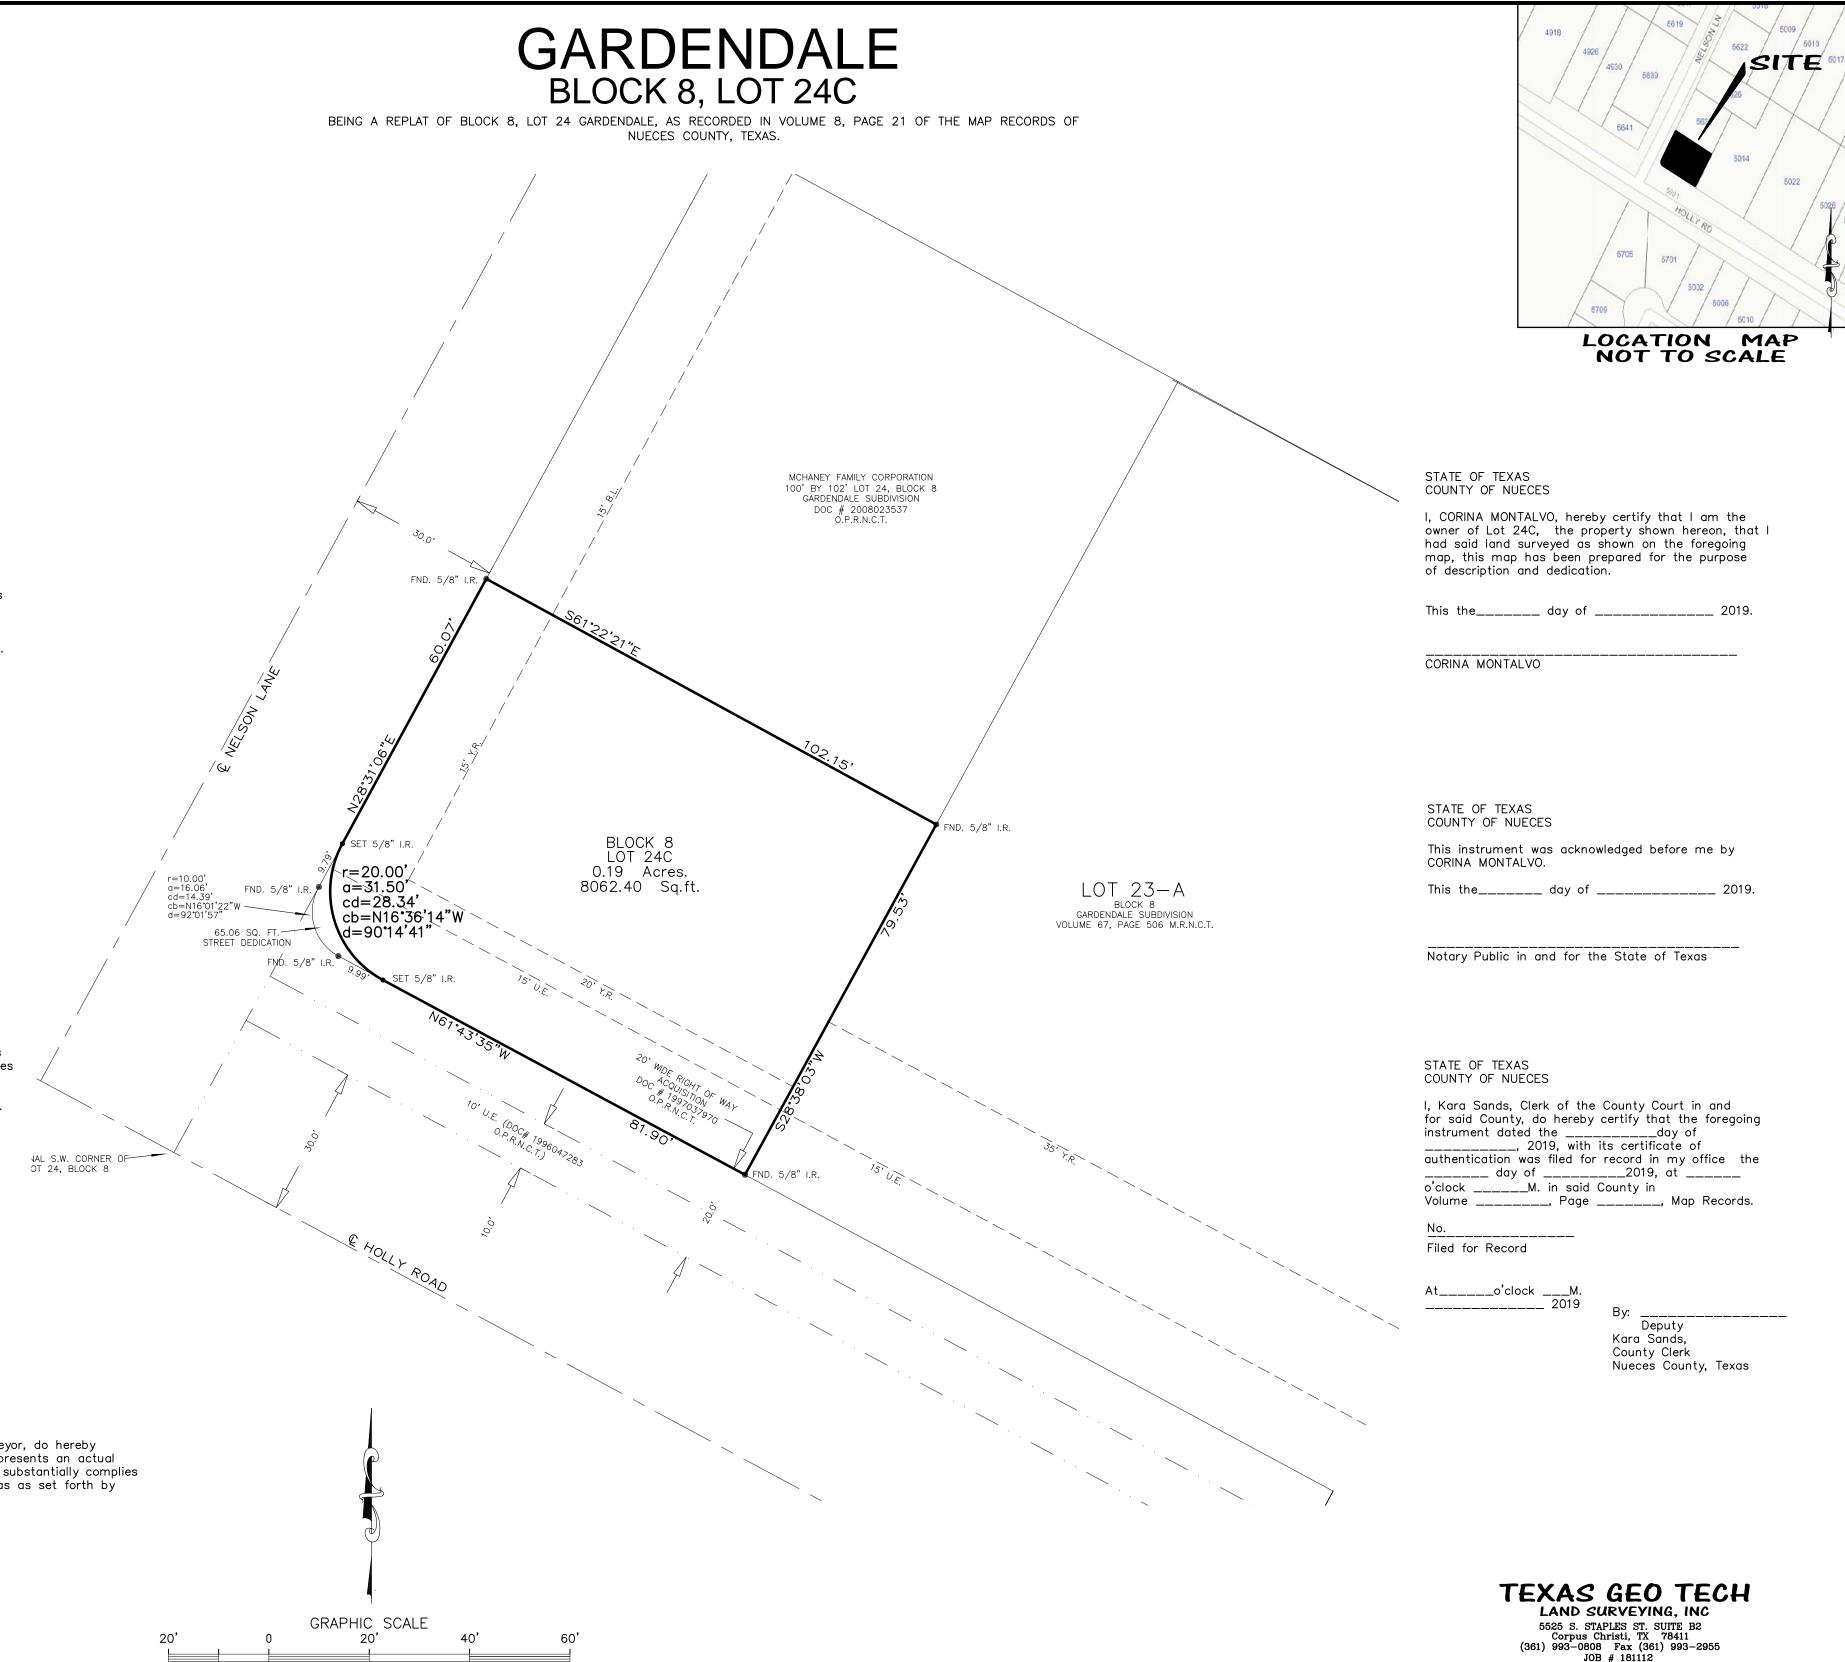

 

JOB # 181112 JANUARY 24, 2019