


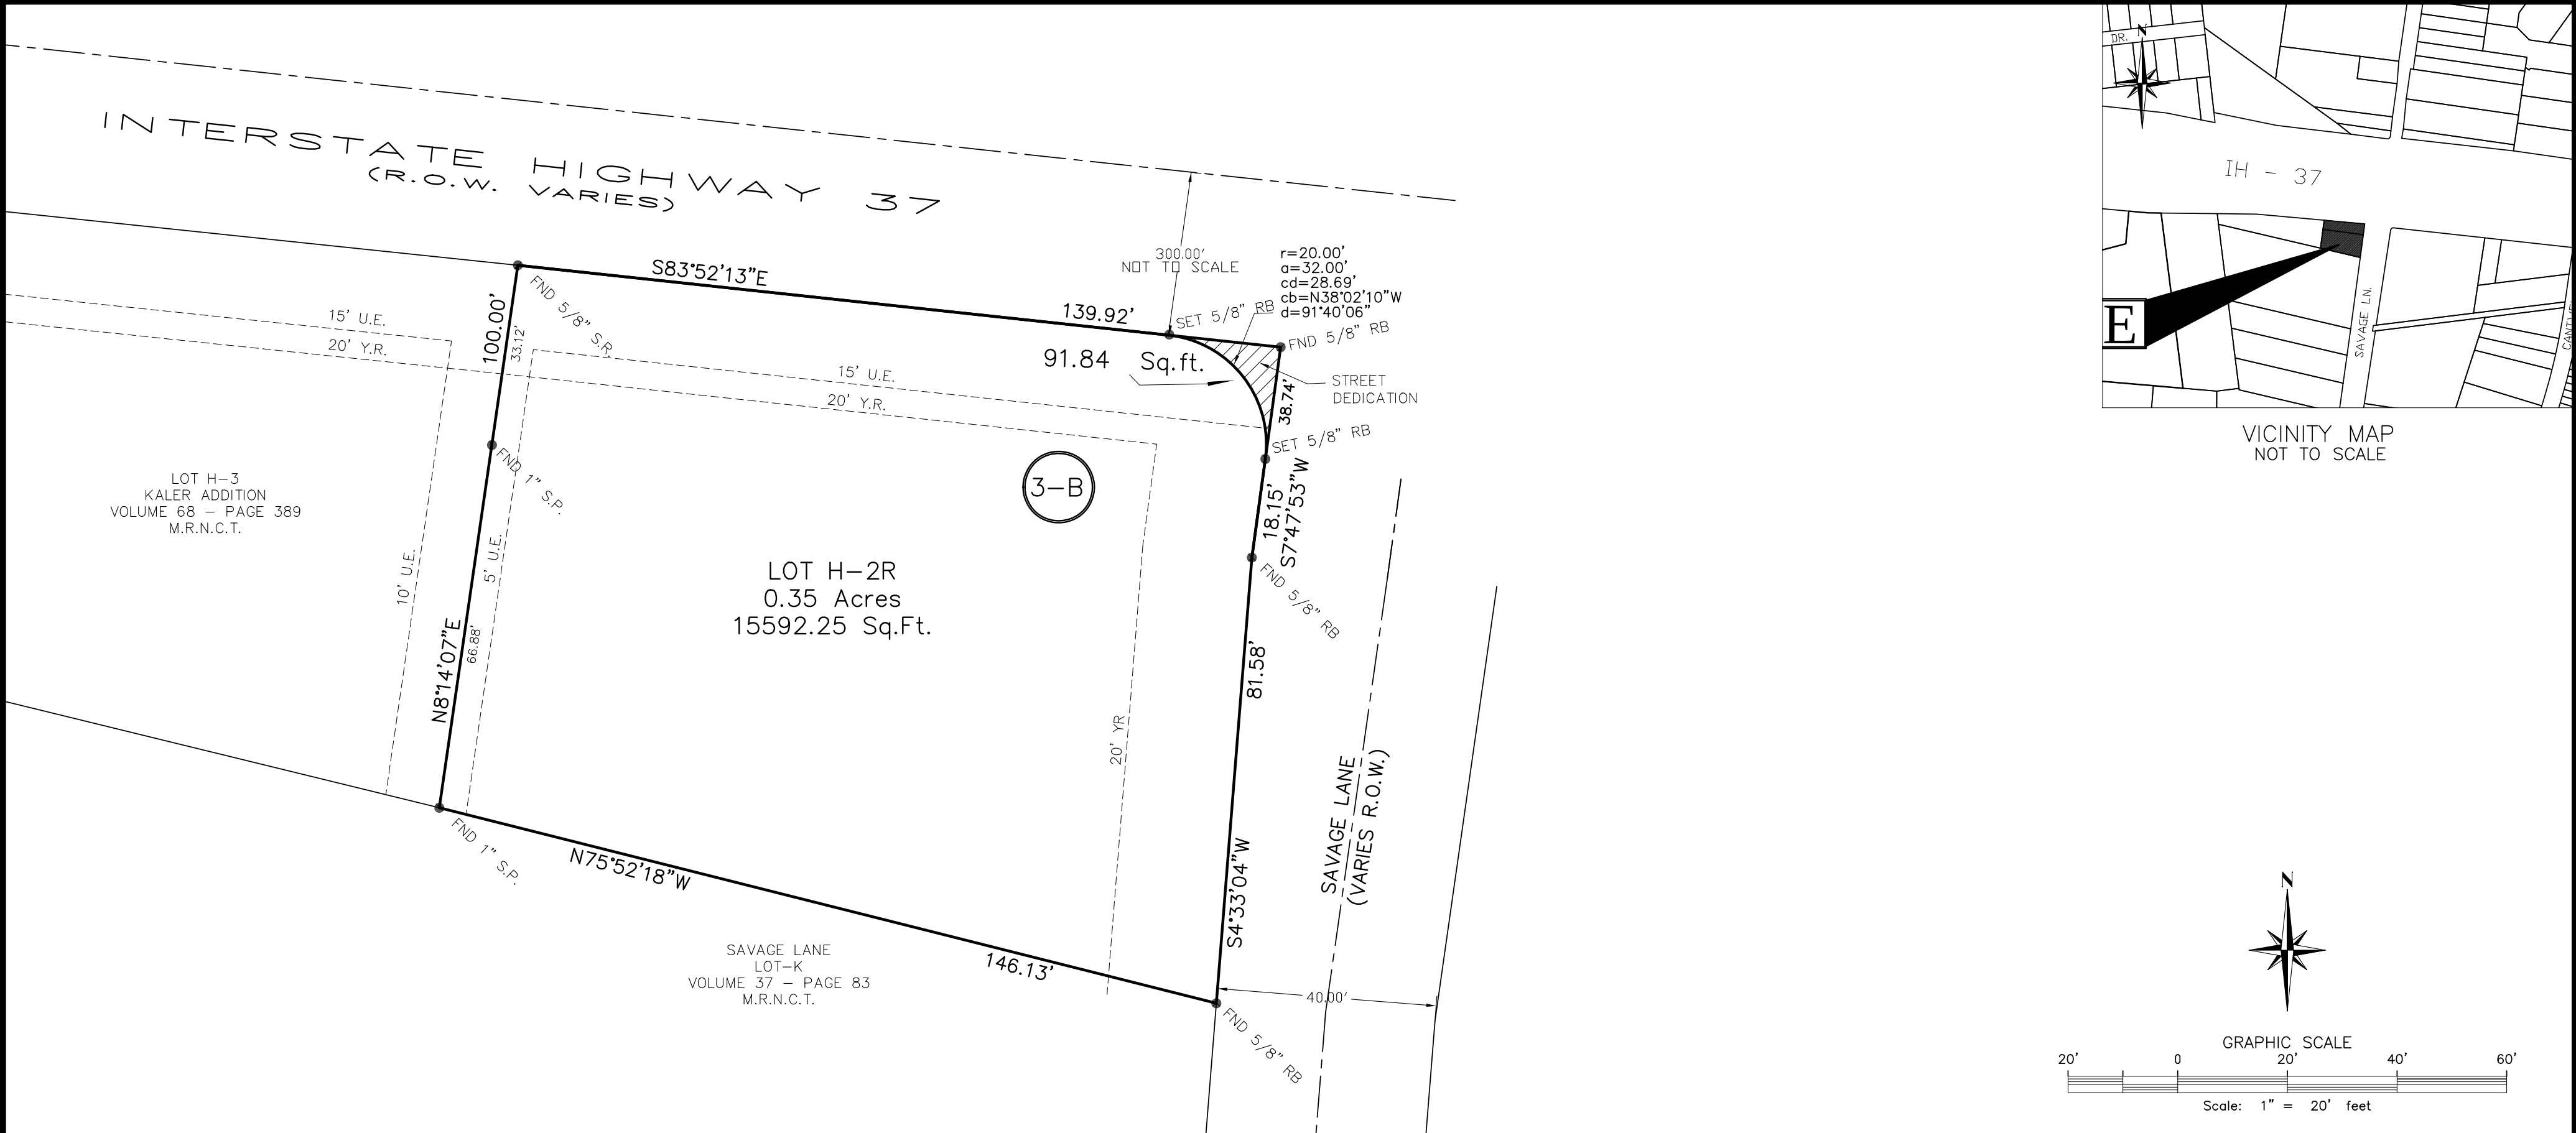

STATE OF TEXAS
COUNTY OF NUECES

I, Charles O. Lile , hereby certify that I am owner the property embraced within the boundaries of the foregoing plat; that we have surveyed and subdivided as shown; that street shown are dedicated to the public use forever; that easements as shown are dedicated to the public use for the installation, operation and use of public utilities; and that this map was made for the purpose of description and dedication.

This the_____ day of _____ 2019.

Charles O. Lile, owner

STATE OF TEXAS
COUNTY OF NUECES

This instrument was acknowledged before me by Charles O. Lile

This the_____ day of _____ 2019.

Notary Public in and for the State of Texas

STATE OF TEXAS
COUNTY OF NUECES

This final plat of the herein described property was approved on behalf of the City of Corpus Christi, Texas by the Planning Commission.

This the_____ day of _____ 2019.

Eric Villarreal, P.E.
Chairman

Nina Nixon-Mendez, F.A.I.C.P.
Secretary
18PL1134

STATE OF TEXAS
COUNTY OF NUECES

This final plat of the herein described property was approved by the Department of Development Services of the City of Corpus Christi, Texas.

This the_____ day of _____ 2019.

William J. Green, P.E.
Development Services Engineer

STATE OF TEXAS
COUNTY OF NUECES

I, Kara Sands, Clerk of the County Court in and for said County, do hereby certify that the foregoing instrument dated the _____ day of _____, 2019, with its certificate of authentication was filed for record in my office the _____ day of _____ 2019, at _____ o'clock _____M. in said County in Volume _____, Page _____, Map Records.

No. _____
Filed for Record

At _____o'clock ____M.
_____ 2019

By: _____
Deputy
Kara Sands,
County Clerk
Nueces County, Texas

STATE OF TEXAS
COUNTY OF NUECES

I, Jarrel L. Moore, a registered professional land surveyor for Texas Geo Tech Land Surveying, Inc. hereby certify that the foregoing plat was prepared from a survey made on the ground under my direct supervision and is true and correct to the best of my knowledge and belief; That Texas Geo Tech Engineering & Land Surveying Inc. has been engaged under contract to set all Lot and Block corners and complete such operation without delay.

This the_____ day of _____ 2019.

JARREL L. MOORE
Registered Professional Land Surveyor No. 4854

PLAT OF: KALER ADDITION BLOCK 3-B, LOT H-2R

BEING A REPLAT OF 0.35 ACRES OF LAND ALL OF LOT H-ONE (H-1), OF KALER ADDITION, A SUBDIVISION IN THE CITY OF CORPUS CHRISTI, NUECES COUNTY, TEXAS, ACCORDING TO THE MAP RECORDED IN VOLUME 32, PAGE 6, OF THE MAP RECORDS OF NUECES COUNTY, TEXAS; AND BEING PART OF LOT H-TWO (H-2), BLOCK THREE-B (3-B), OF KALER ADDITION, A SUBDIVISION IN THE CITY OF CORPUS CHRISTI, NUECES COUNTY, TEXAS, ACCORDING TO THE MAP RECORDED IN VOLUME 23, PAGE 40, MAP RECORDS OF NUECES COUNTY, TEXAS; SAVE AND EXCEPT THAT PORTION CONVEYED TO THE STATE OF TEXAS BY DEED RECORDED UNDER FILE No. 596823, VOLUME 956, PAGE 575, DEED RECORDS OF NUECES COUNTY, TEXAS.

GENERAL NOTES:

1. BASIS OF BEARINGS REFER TO THE TEXAS STATE PLANE COORDINATE SYSTEM OF 1983, TEXAS SOUTH ZONE.
2. TOTAL PLATTED AREA 0.35 ACRE, INCLUDING STREET DEDICATION (91.84 SQ. FT.)
3. BY GRAPHIC PLOTTING ONLY, THIS PROPERTY IS IN ZONE "C" ON FLOOD INSURANCE RATE MAP, COMMUNITY PANEL No. 485464 0165 C, CITY OF CORPUS CHRISTI, TEXAS. WHICH BEARS AN EFFECTIVE DATE OF JULY 18, 1985 AND IS NOT IN A SPECIAL FLOOD HAZARD AREA.
4. THE RECEIVING WATER FOR THE STORM WATER RUNOFF FROM THIS PROPERTY IS THE CORPUS CHRISTI INNER HARBOR. THE TCEQ HAS CLASSIFIED THE AQUATIC LIFE USE FOR THE CORPUS CHRISTI INNER HARBOR AS "INTERMEDIATE".
5. ALL BEARINGS AND DISTANCES REFER TO THE TEXAS STATE PLANE COORDINATE SYSTEM OF 1983, TEXAS SOUTH ZONE.
6. "THE YARD REQUIREMENT" STANDARD NOTE TO THE PLAT: THE YARD REQUIREMENT, AS DEPICTED, IS A REQUIREMENT OF THE UNIFIED DEVELOPMENT CODE AND IS SUBJECT TO CHANGE AS THE ZONING MAY CHANGE.
7. PROPERTY MUST COMPLY WITH TxDOT's TRAFFIC ACCESS MANAGEMENT PLAN.
8. IF ANY LOT IS DEVELOPED WITH RESIDENTIAL USES, COMPLIANCE WITH THE OPEN SPACE REGULATION WILL BE REQUIRED DURING THE BUILDING PERMIT PHASE.

TEXAS GEO TECH LAND SURVEYING, INC

5525 SOUTH STAPLES - SUITE B2
Corpus Christi, TX 78411
(361) 993-0808 Fax (361) 993-2955
FEBRUARY 01, 2019
JOB #: 181110