


Notes:

- Total platted area contains 5.354 Acres of Land. (Includes street dedication)
- 5/8 Inch Iron Rod with red plastic cap stamped "URBAN ENGR CCTX" Set at all lot corners, unless otherwise noted.
- The receiving water for the storm water runoff from this property is the Oso Creek. The TCEQ has not classified the aquatic life use for the Oso Creek, but it is recognized as an environmentally sensitive area. The Oso Creek flows directly into the Oso Bay. The TCEQ has classified the aquatic life use for the Oso Bay as "exceptional" and "oyster waters" and categorized the receiving water as "contact recreation" use.
- Grid Bearings and Distances shown hereon are referenced to the Texas Coordinate System of 1983, Texas South Zone 4205, and are based on the North American Datum of 1983(2011) Epoch 2010.00.
- By graphic plotting only, this property is in Zone "C" on Flood Insurance Rate Map, Community Panel No. 485494 0505 D, Corpus Christi, Texas, which bears an effective date of June 4, 1987, and it is not located in a Special Flood Hazard Area. Per preliminary Flood Insurance Rate Map, Community Panel No. 48355C0505G, Nueces County, Texas, the property is in Zone "X" (Area outside of 0.2% annual chance floodplain). The more stricter of the two designations shall be considered.
- Direct access to Kings Road is prohibited from Block 20, Lot 19; Block 25, Lot 16; Block 26, Lot 1; Block 27, Lot 45.
- The yard requirement, as depicted, is a requirement of the Unified Development Code and is subject to change as the zoning may change.
- All driveways to public Streets within the subdivision shall conform to access management standards outlined in Article 7 of the UDC.

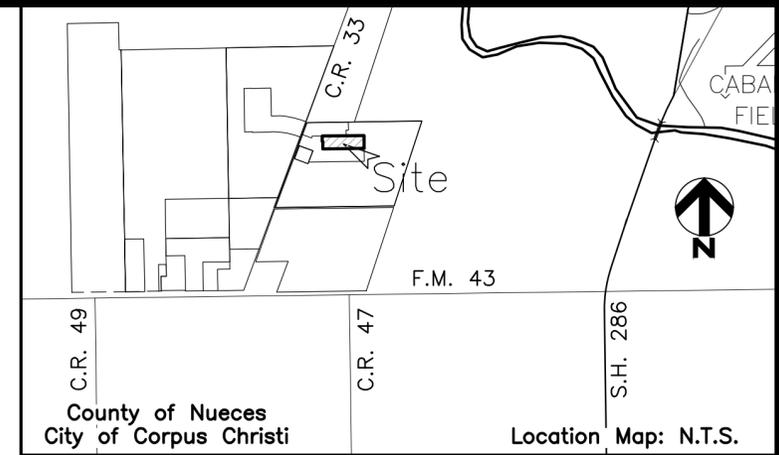

Plat of
London Towne Subdivision
Unit 5

being a 5.354 Acre Tract, out of Section D, Laureles Farm Tracts, a map of which is recorded in Volume 3, Page 15, Map Records of Nueces County, Texas; and being a portion of an 8.68 Acre Tract of Land described in a General Warranty Deed from Joseph John Meaney, Trustee of the Claire Elizabeth Haynes Trust, the Isabelle Marie Haynes Trust, the Emily P. Haynes Trust, the Laura Marie Haynes Trust and the Luke Ian Haynes Trust, and Elizabeth Anne Meaney, Trustee of the Lucy A. Haynes Trust, to Braselton Development Company, Ltd., a Texas limited partnership, recorded in Document No. 2019028160, Official Public Records of Nueces County, Texas.

State of Texas
County of Nueces

This final plat of the herein described property was approved by the Department of Development Services of the City of Corpus Christi, Texas.

This the _____ day of _____, 20____

Jalal Saleh, P.E.,
Development Services Engineer

State of Texas
County of Nueces

This final plat of the herein described property was approved on behalf of the City of Corpus Christi, Texas by the Planning Commission.

This the _____ day of _____, 20____

Al Raymond, III, AIA
Secretary

Carl Crull, P.E.,
Chairman

State of Texas
County of Nueces

I, Kara Sands, Clerk of the County Court in and for said County, do hereby certify that the foregoing instrument dated the ___ day of _____, 20____, with its certificate of authentication was filed for record in my office the ___ day of _____, 20____. At ____ O'clock ____M., and duly recorded the ___ day of _____, 20____, at ____ O'clock ____M., in said County in Volume _____, Page _____, Map Records.

Witness my hand and seal of the County Court, in and for said County, at office in Corpus Christi, Texas, the day and year last written.

No. _____
Filed for Record

Kara Sands, County Clerk
Nueces County, Texas

at _____ O'clock ____M.
_____, 20____

By: _____
Deputy

State of Texas
County of Nueces

I, James D. Carr, a Registered Professional Land Surveyor for Urban Engineering, have prepared the foregoing map from a survey made on the ground under my direction and is true and correct to the best of my knowledge, information and belief; I have been engaged under contract to set all Lot and Block corners as shown herein and to complete such operations with due and reasonable diligence consistent with sound professional practice.

This the _____ day of _____, 20____

Preliminary, this document shall not be recorded for any purpose and shall not be used or viewed or relied upon as a final survey document.

James D. Carr, R.P.L.S.
Texas License No. 6458

State of Texas
County of Nueces

Braselton Development Company, Ltd., a Texas limited partnership, hereby certifies that it is the owner of the lands embraced within the boundaries of the foregoing plat; that it has had said lands surveyed and subdivided as shown; that streets shown are dedicated, to the public use forever; that easements as shown are dedicated to the public use for the installation, operation and use of public utilities; and that this map was made for the purpose of description and dedication.

This the _____ day of _____, 20____

By: Braselton Development Company, Ltd., a Texas limited partnership

By: Braselton Management Company, LLC, its general partner

By: _____
Fred Braselton, President

State of Texas
County of Nueces

This instrument was acknowledged before me by Fred Braselton, as President of Braselton Management Company, LLC, general partner of Braselton Development Company, Ltd., a Texas limited partnership, on behalf of said entity in said capacity.

This the _____ day of _____, 20____

Notary Public in and for the State of Texas

State of Texas
County of Nueces

AMERICAN BANK, hereby certifies that it holds a lien on the property owned by Braselton Development Company, Ltd., a Texas limited partnership, as shown on the foregoing map and it approves of the subdivision and dedication for the purposes and considerations therein expressed.

This the _____ day of _____, 20____

By: AMERICAN BANK

By: _____
Phillip J. Ritley, Senior Lending Officer

State of Texas
County of Nueces

This instrument was acknowledged before me by Phillip J. Ritley, as Senior Lending Officer of AMERICAN BANK, on behalf of said bank.

This the _____ day of _____, 20____

Notary Public in and for the State of Texas



Revised: 8/11/20
Submitted: 6/17/20
SCALE: None
JOB NO.: 42900.C0.04
SHEET: 1 of 2
DRAWN BY: XG
© 2020 by Urban Engineering
urbansurvey1@urbaneng.com

CURVE	DELTA ANGLE	RADIUS	ARC LENGTH	CHORD BEARING	CHORD LENGTH
C1	90°00'00"	10.00'	15.71'	N44°12'59"E	14.14'
C2	90°00'00"	10.00'	15.71'	S45°47'01"E	14.14'
C3	90°00'00"	10.00'	15.71'	N44°12'59"E	14.14'
C4	90°00'00"	10.00'	15.71'	N45°47'01"W	14.14'

LINE BEARING	DISTANCE
L1	N00°47'01"W 160.00'
L2	S89°12'59"W 10.46'
L3	N00°47'01"W 110.00'


Zone "X" (Area of 0.2 annual chance)
I.B.N.R.R.
SURVEY 140, ABSTRACT 612
 Approximate Location of Flood Zone
 (Preliminary Flood Map)
 Zone "X" (Area outside of 0.2 annual chance)

8.00 Acres
 out of Section "D"
 Laureles Farm Tracts
 Vol. 3, Pg. 15, Map
 Records of Nueces County, Texas
 (Doc. No. 2016053230, O.P.R.N.C.T.)
 (Owner: Agape Ranch)



Legend:

- 5/8 Inch Iron Rod with cap stamped "URBAN ENGR CCTX" Found
- 5/8 Inch Iron Rod with cap stamped "URBAN ENGR CCTX" Set
- MAG Nail with Washer stamped "URBAN ENGR CCTX" Set
- Nail, Found

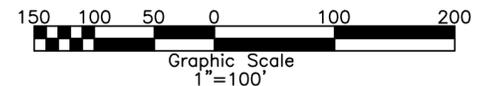

Remainder of 21.76 Acres
 out of Section "D"
 Laureles Farm Tracts
 Vol. 3, Pg. 15, Map
 Records of Nueces County, Texas
 (Owner: Braselton Development Company, Ltd.)
 (Doc. No. 2019002524, O.P.R.N.C.T.)

Remainder of 8.68 Acres
 out of Section "D"
 Laureles Farm Tracts
 Vol. 3, Pg. 15, Map
 Records of Nueces County, Texas
 (Owner: Braselton Development Company, Ltd.)
 (Doc. No. 2019028160, O.P.R.N.C.T.)

Plat of
London Towne Subdivision
Unit 5

being a 5.354 Acre Tract, out of Section D, Laureles Farm Tracts, a map of which is recorded in Volume 3, Page 15, Map Records of Nueces County, Texas; and being a portion of an 8.68 Acre Tract of Land described in a General Warranty Deed from Joseph John Meaney, Trustee of the Claire Elizabeth Haynes Trust, the Isabelle Marie Haynes Trust, the Emily P. Haynes Trust, the Laura Marie Haynes Trust and the Luke Ian Haynes Trust, and Elizabeth Anne Meaney, Trustee of the Lucy A. Haynes Trust, to Braselton Development Company, Ltd., a Texas limited partnership, recorded in Document No. 2019028160, Official Public Records of Nueces County, Texas.

Portion of 173.21 Acre Tract
 out of Section "D"
 Laureles Farm Tracts
 Vol. 3, Pg. 15, Map
 Records of Nueces County, Texas
 (Owner: Mary Cecile Meaney)
 (Doc. No. 2016050730, O.P.R.N.C.T.)

Preliminary, this document shall not be recorded for any purpose and shall not be used or viewed or relied upon as a final survey document.



Revised: 8/11/20
 Submitted: 6/17/20
 SCALE: 1"=100'
 JOB NO.: 42900.C0.04
 SHEET: 2 of 2
 DRAWN BY: XG
 © 2020 by Urban Engineering
 urbansurvey1@urbaneng.com