

STATE OF TEXAS  
COUNTY OF NUECES

I, MELISSA MADRIGAL, HEREBY CERTIFIES THAT I HAD SAID LAND SURVEYED AND SUBDIVIDED AS SHOWN; THAT ALL EASEMENTS ARE DEDICATED TO THE PUBLIC FOR THE INSTALLATION, OPERATION, AND USE OF PUBLIC UTILITIES; THAT THIS MAP WAS MADE FOR THE PURPOSE OF DESCRIPTION AND DEDICATION.

THIS THE \_\_\_\_\_ DAY OF \_\_\_\_\_ 2021.

MELISSA MADRIGAL, OWNER

STATE OF TEXAS  
COUNTY OF NUECES

THIS INSTRUMENT WAS ACKNOWLEDGED BEFORE ME  
MELISSA MADRIGAL

THIS THE \_\_\_\_\_ DAY OF \_\_\_\_\_ 2021.

NOTARY PUBLIC IN AND FOR THE STATE OF TEXAS

STATE OF TEXAS  
COUNTY OF NUECES

THIS FINAL PLAT OF THE HEREIN DESCRIBED PROPERTY WAS APPROVED  
ON BEHALF OF THE CITY OF CORPUS CHRISTI, TEXAS BY THE  
DEPARTMENT OF DEVELOPMENT SERVICES.

THIS THE \_\_\_\_\_ DAY OF \_\_\_\_\_ 2021.

BRETT FLINT, P.E.  
DEVELOPMENT SERVICES ENGINEER

STATE OF TEXAS  
COUNTY OF NUECES

THIS FINAL PLAT OF THE HEREIN DESCRIBED PROPERTY WAS APPROVED  
ON BEHALF OF THE CITY OF CORPUS CHRISTI, TEXAS PLANNING  
COMMISSION.

THIS THE \_\_\_\_\_ DAY OF \_\_\_\_\_ 2021.

JEREMY BAUGH  
CHAIRMAN

AL RAYMOND III, AIA  
SECRETARY

STATE OF TEXAS  
COUNTY OF NUECES

I, KARA SANDS, CLERK OF THE COUNTY COURT IN AND FOR NUECES COUNTY,  
TEXAS, DO HEREBY CERTIFY THAT THE FOREGOING INSTRUMENT DATED THE \_\_\_\_  
DAY OF \_\_\_\_\_, 2021, WITH ITS CERTIFICATE OF AUTHENTICATION WAS  
FILED FOR RECORD IN MY OFFICE THE \_\_\_\_ DAY OF \_\_\_\_\_, 2021, AT  
\_\_\_\_ O'CLOCK \_\_\_\_ M. AND DULY RECORDED THE \_\_\_\_ DAY OF  
\_\_\_\_ 2021, AT \_\_\_\_ O'CLOCK \_\_\_\_ M., IN VOLUME \_\_\_\_\_, PAGE  
\_\_\_\_\_, MAP RECORDS NUECES COUNTY, TEXAS.



KARA SANDS, COUNTY CLERK  
NUECES COUNTY, TEXAS

AT \_\_\_\_ O'CLOCK \_\_\_\_ M.  
\_\_\_\_\_, 2021

BY: \_\_\_\_\_ DEPUTY

FINAL PLAT OF:  
SAXET HEIGHTS, BLOCK 6 - LOT 19R


BEING A RE-PLAT OF SAXET HEIGHTS BLOCK 6 - LOTS 19A  
RECORDED IN VOLUME 69, PAGE 566 MAP RECORDS OF NUECES COUNTY, TEXAS.

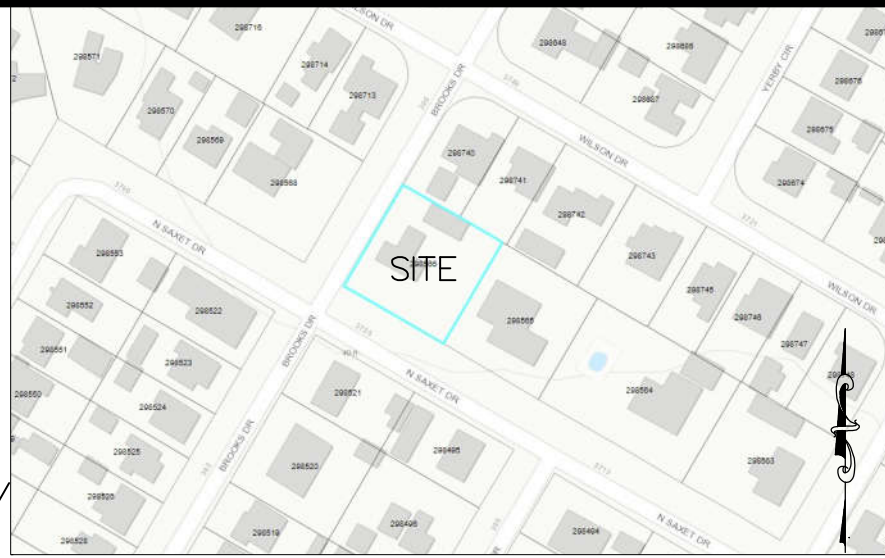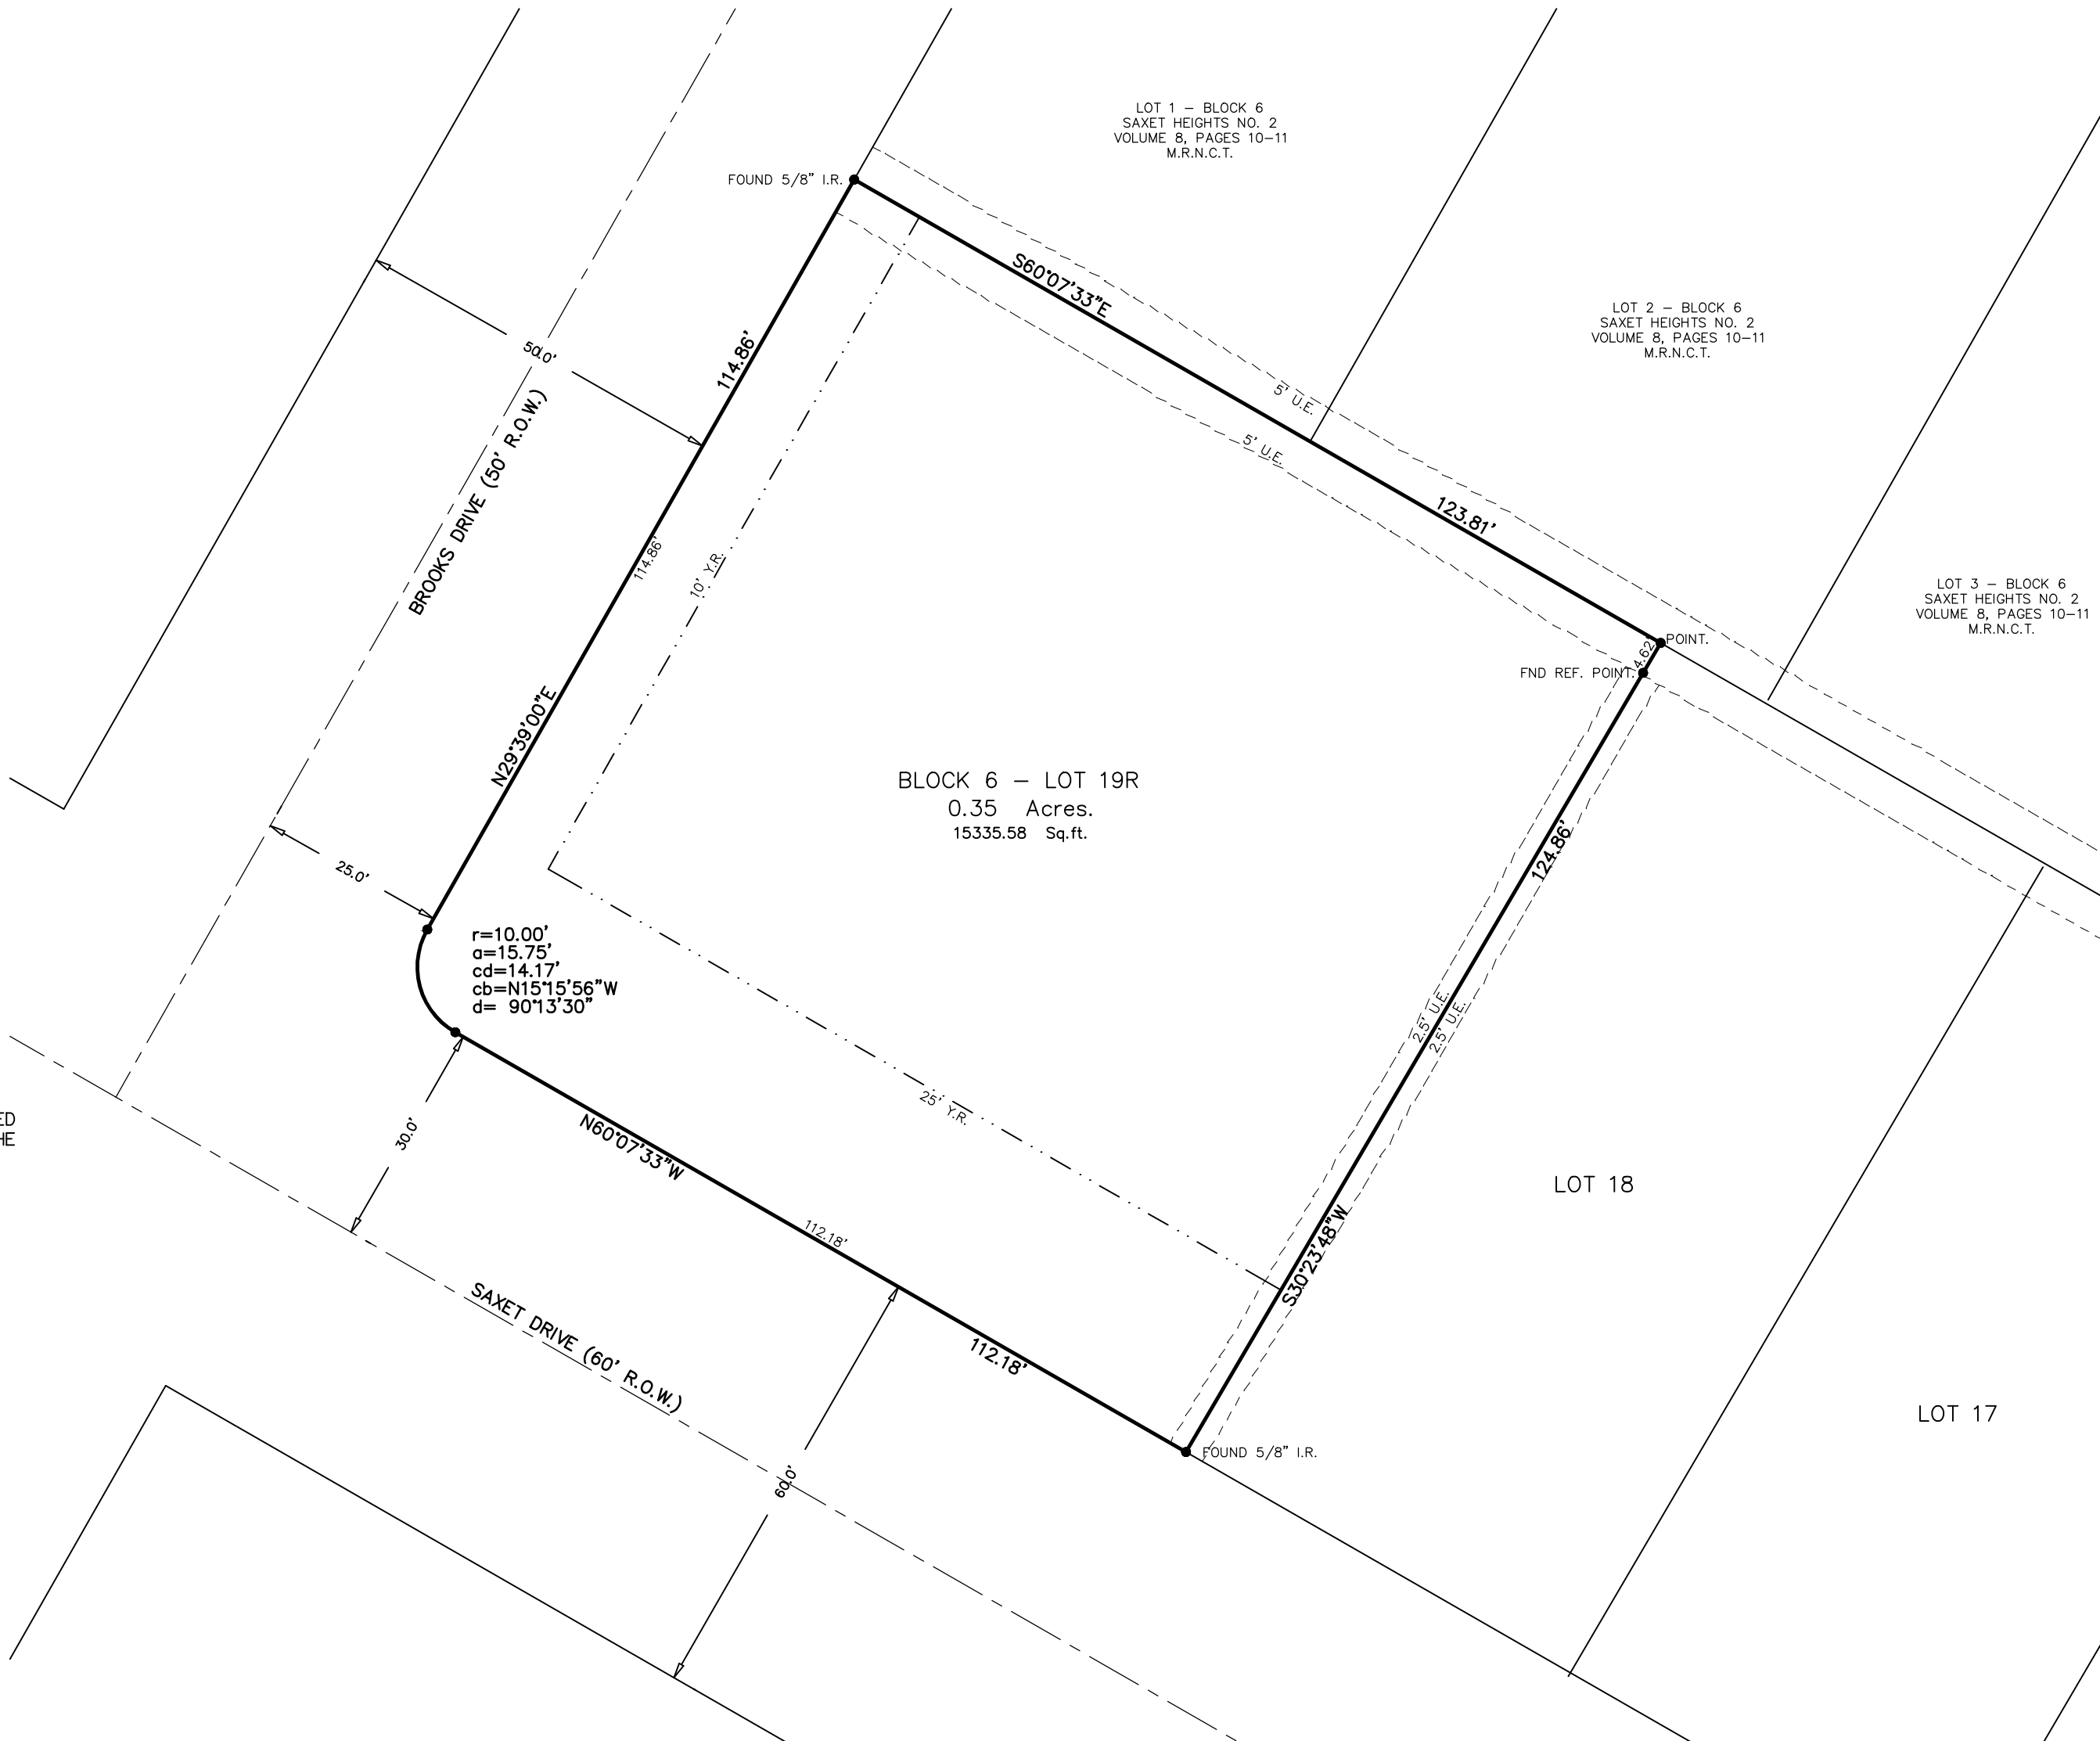

LOCATION MAP  
NOT TO SCALE

GENERAL NOTES:

- 1) THE TOTAL PLATTED AREA CONTAINS 0.35 ACRES OF LAND.
- 2) A 5/8" DIAMETER STEEL REBAR WAS SET AT EVERY CORNER, EXCEPT OTHERWISE SPECIFIED.
- 3) PER FLOOD INSURANCE RATE MAP, MAP INDEX, COMMUNITY-PANEL NUMBER 485464-0166C, MAP REVISED JULY 18, 1985, THE SUBJECT PROPERTY IS LOCATED IN ZONE C, AREAS OF MINIMAL FLOOD.
- 4) ALL BEARINGS AND DISTANCES REFER TO THE TEXAS STATE PLANE COORDINATE SYSTEM OF 1983, TEXAS SOUTH ZONE.
- 5) THE RECEIVING WATER FOR THE STORM WATER RUNOFF FROM THIS PROPERTY IS THE CORPUS CHRISTI INNER HARBOR. THE TCEQ HAS CLASSIFIED THE AQUATIC LIFE USE FOR THE CORPUS CHRISTI INNER HARBOR AS "INTERMEDIATE".
- 6) THE YARD REQUIREMENT, AS DEPICTED, IS A REQUIREMENT OF THE UNIFIED DEVELOPMENT CODE AND IS SUBJECT TO CHANGE AS THE ZONING MAY CHANGE.
- 7) PROPOSED DRIVEWAY ACCESS TO A PUBLIC CITY STREET SHALL CONFORM TO ACCESS MANAGEMENT STANDARDS OUTLINED IN ARTICLE 7 OF THE UDC.

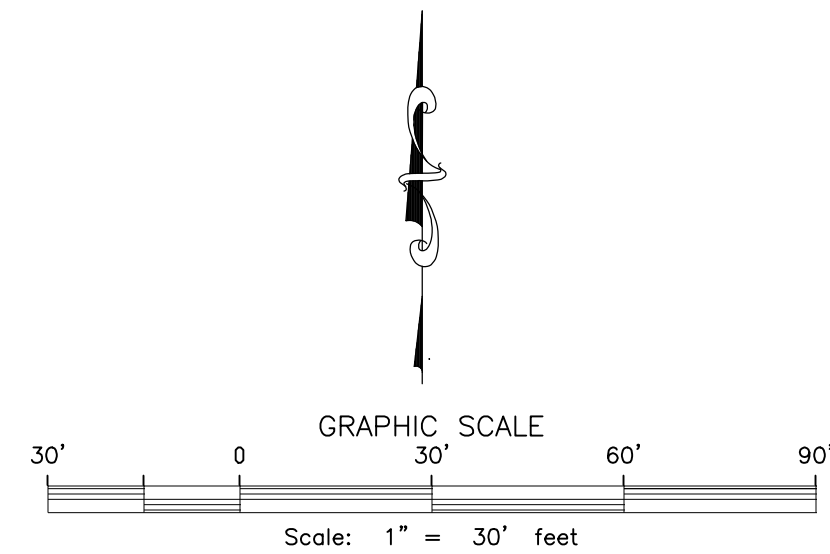

STATE OF TEXAS  
COUNTY OF NUECES

I, JARREL L. MOORE, A REGISTERED PROFESSIONAL LAND SURVEYOR HEREBY CERTIFY THAT THE FOREGOING PLAT WAS PREPARED FROM A SURVEY MADE ON THE GROUND UNDER MY DIRECTION AND IS TRUE AND CORRECT; THAT I HAVE BEEN ENGAGED UNDER CONTRACT TO SET ALL LOT AND BLOCK CORNERS AND COMPLETE SUCH OPERATIONS WITHOUT DELAY.

THIS THE 18TH DAY OF MARCH 2021.

JARREL L. MOORE  
REGISTERED PROFESSIONAL LAND SURVEYOR  
LICENSE NO. 4854

TEXAS GEO TECH  
LAND SURVEYING, INC

5525 S. STAPLES ST. SUITE B2  
Corpus Christi, TX 78411  
(361) 993-0808 Fax (361) 993-2955  
JOB # 201228-2  
MARCH 18, 2021